

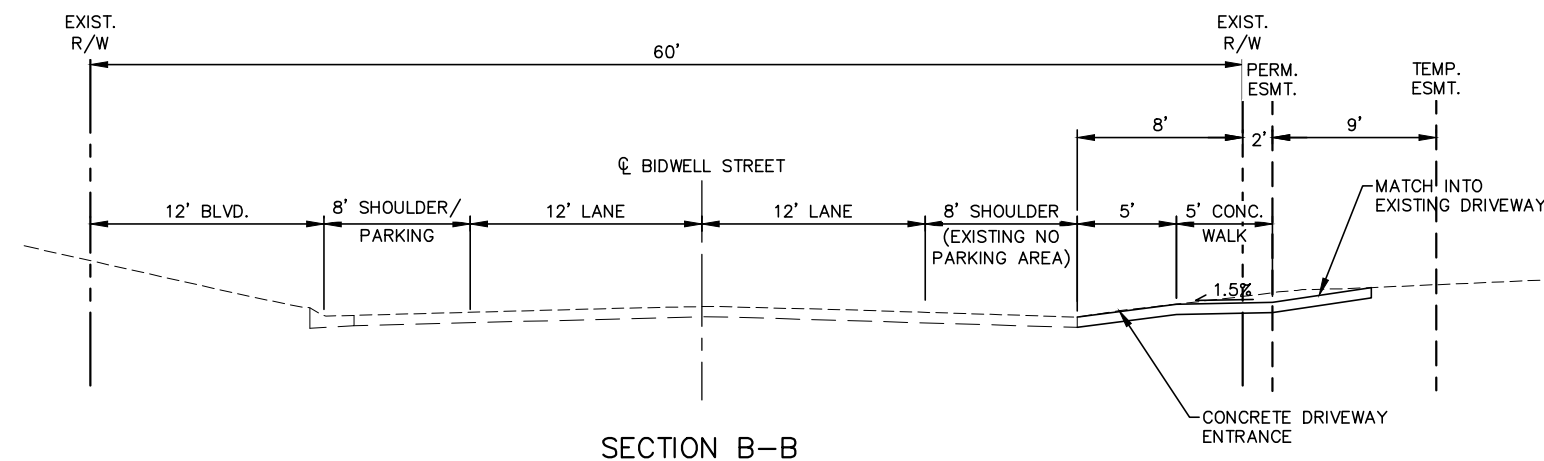
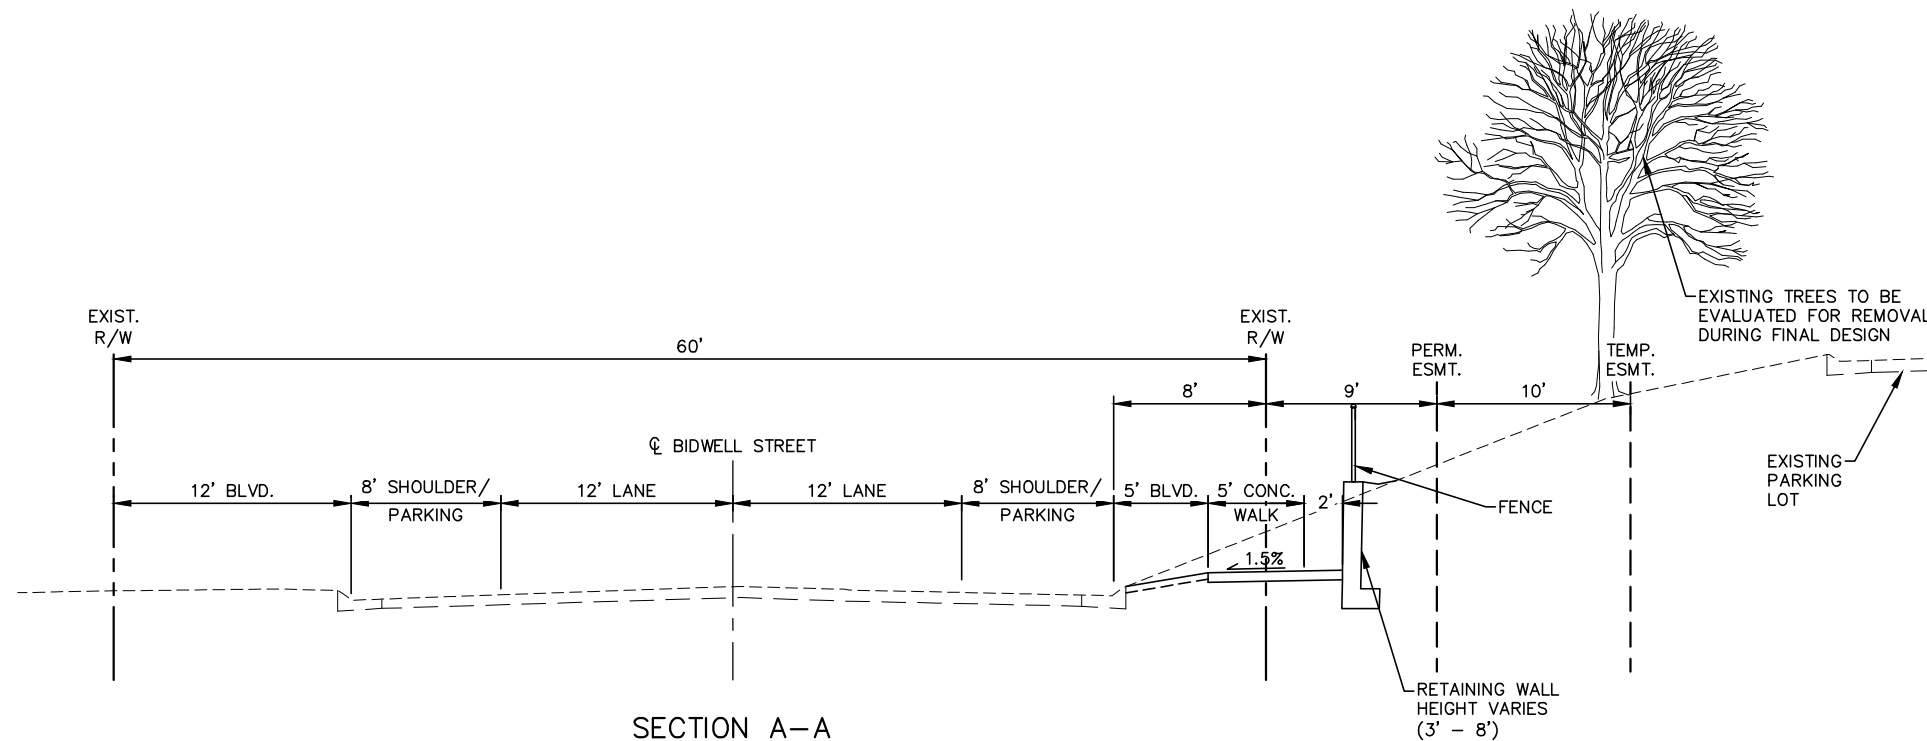


- LEGEND**
- CONCRETE SIDEWALK
 - RETAINING WALL
 - BITUMINOUS PAVEMENT
 - TREE REMOVAL
 - TREE TO BE EVALUATED FOR REMOVAL
 - PROPOSED STORM SEWER

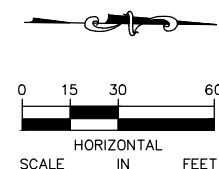



SEGMENT B
ALTERNATIVE 1
5' SIDEWALK WITH 5' BOULEVARD
BIDWELL STREET
EMERSON AVE TO LOGAN AVE

SAFE ROUTES TO SCHOOL
BIDWELL STREET
CITY PROJECT 17-3

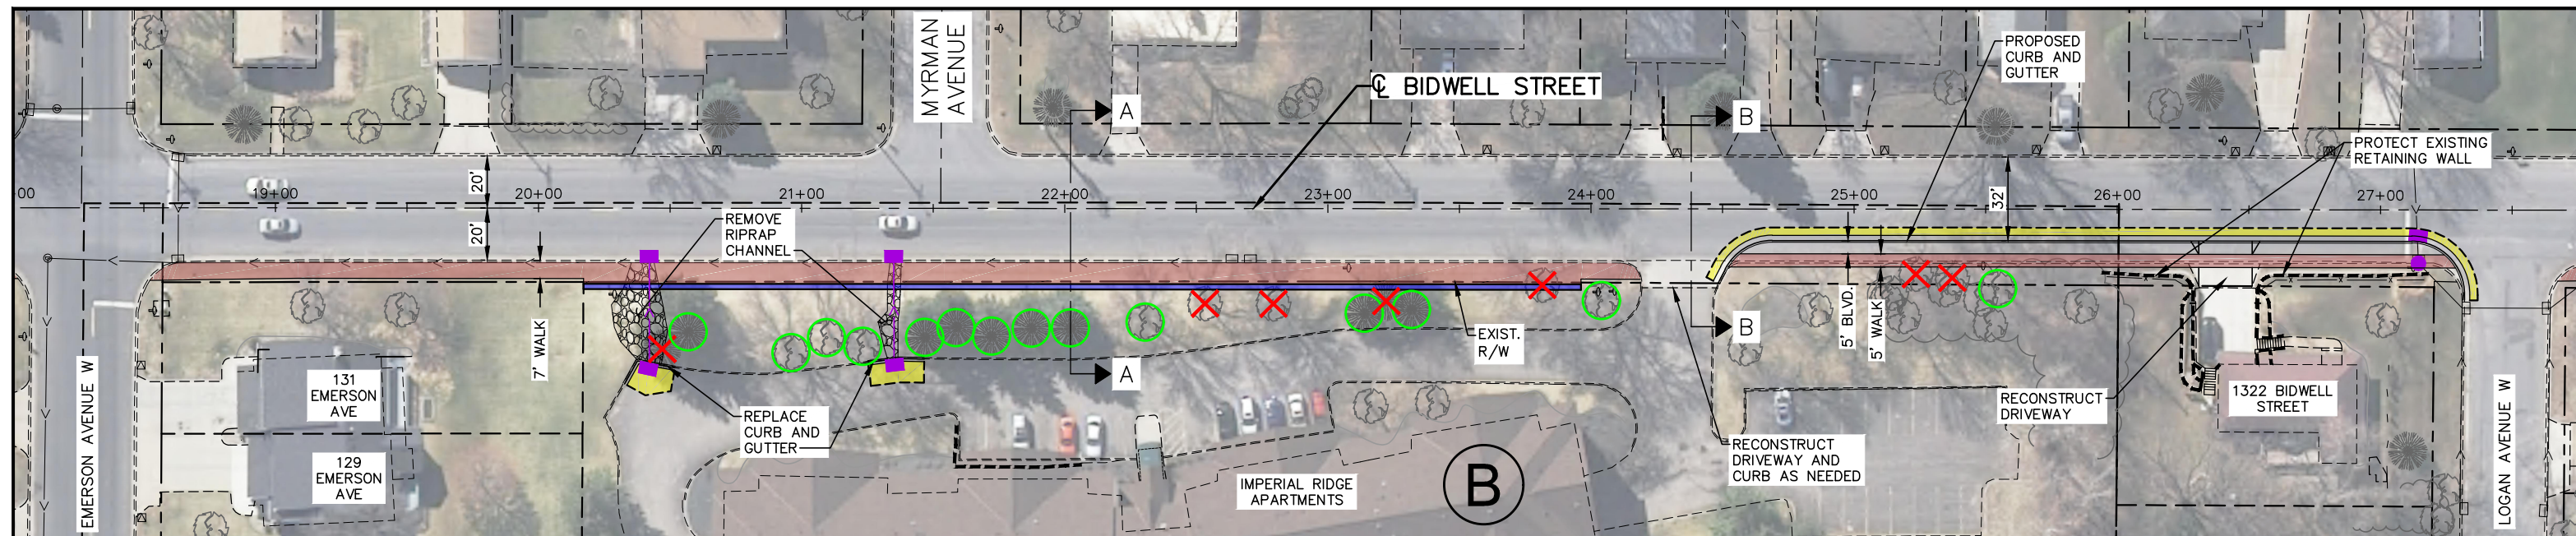



LEGEND

- CONCRETE SIDEWALK
- RETAINING WALL
- BITUMINOUS PAVEMENT
- TREE REMOVAL
- TREE TO BE EVALUATED FOR REMOVAL
- PROPOSED STORM SEWER

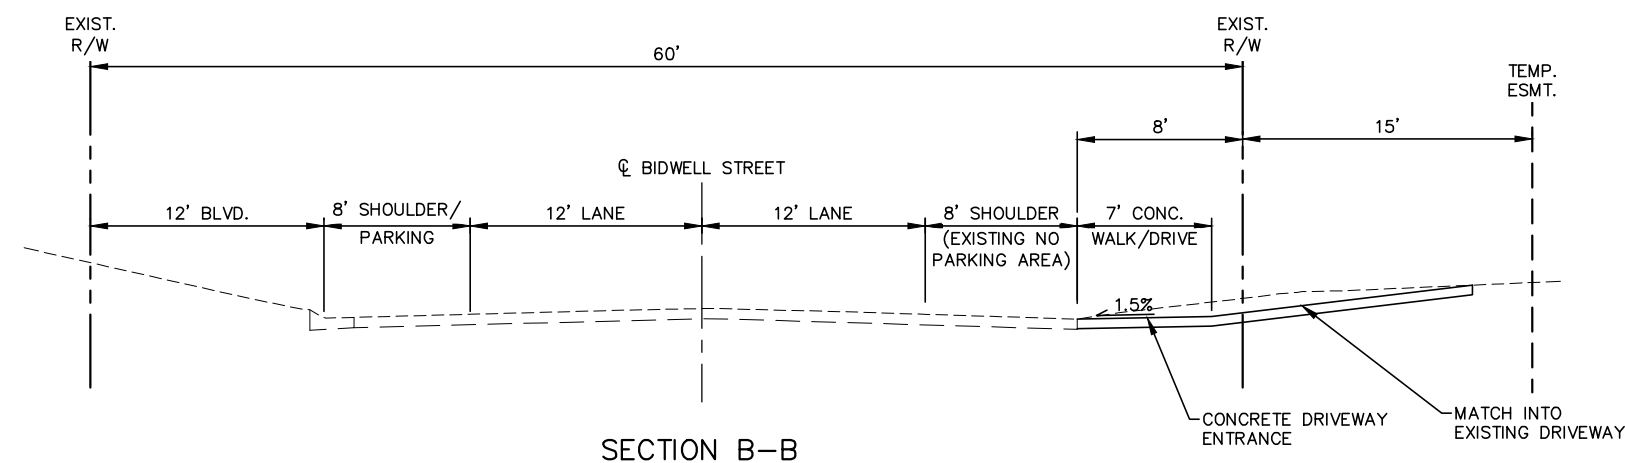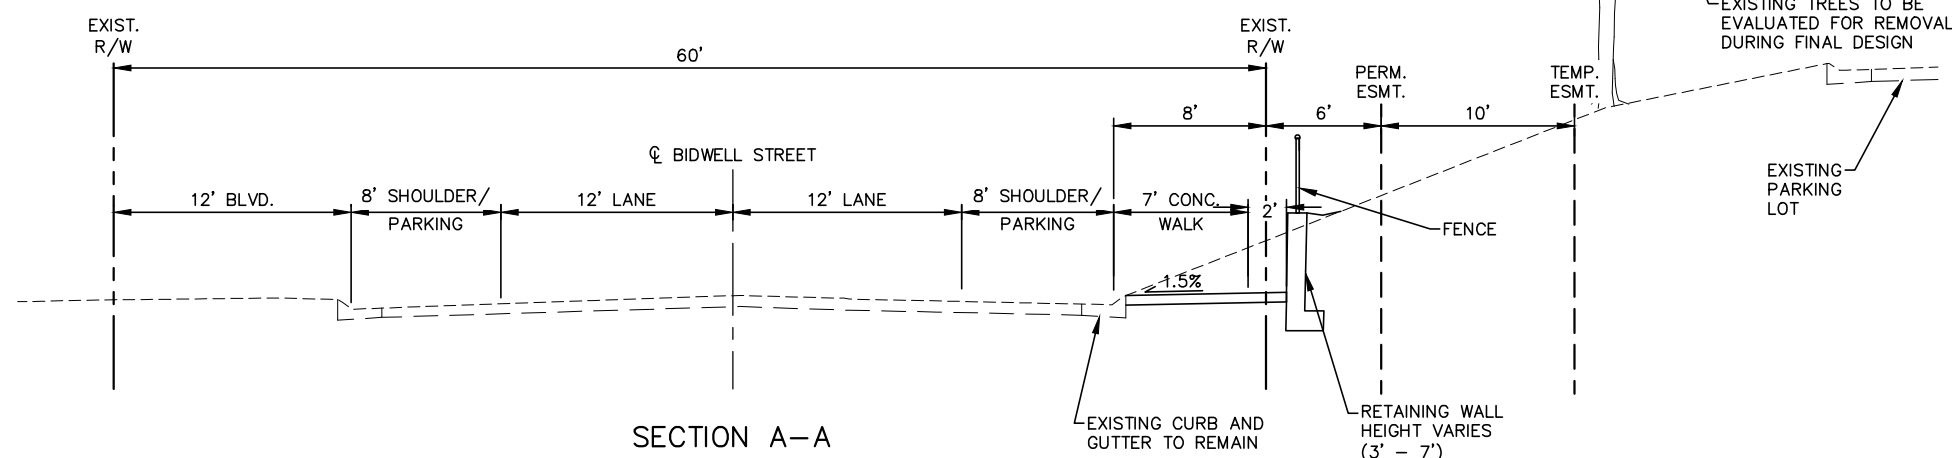


SEGMENT B
ALTERNATIVE 2
7' SIDEWALK AGAINST CURB
BIDWELL STREET
EMERSON AVE TO LOGAN AVE

SAFE ROUTES TO SCHOOL
BIDWELL STREET
CITY PROJECT 17-3

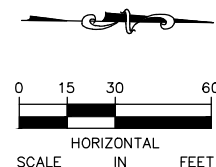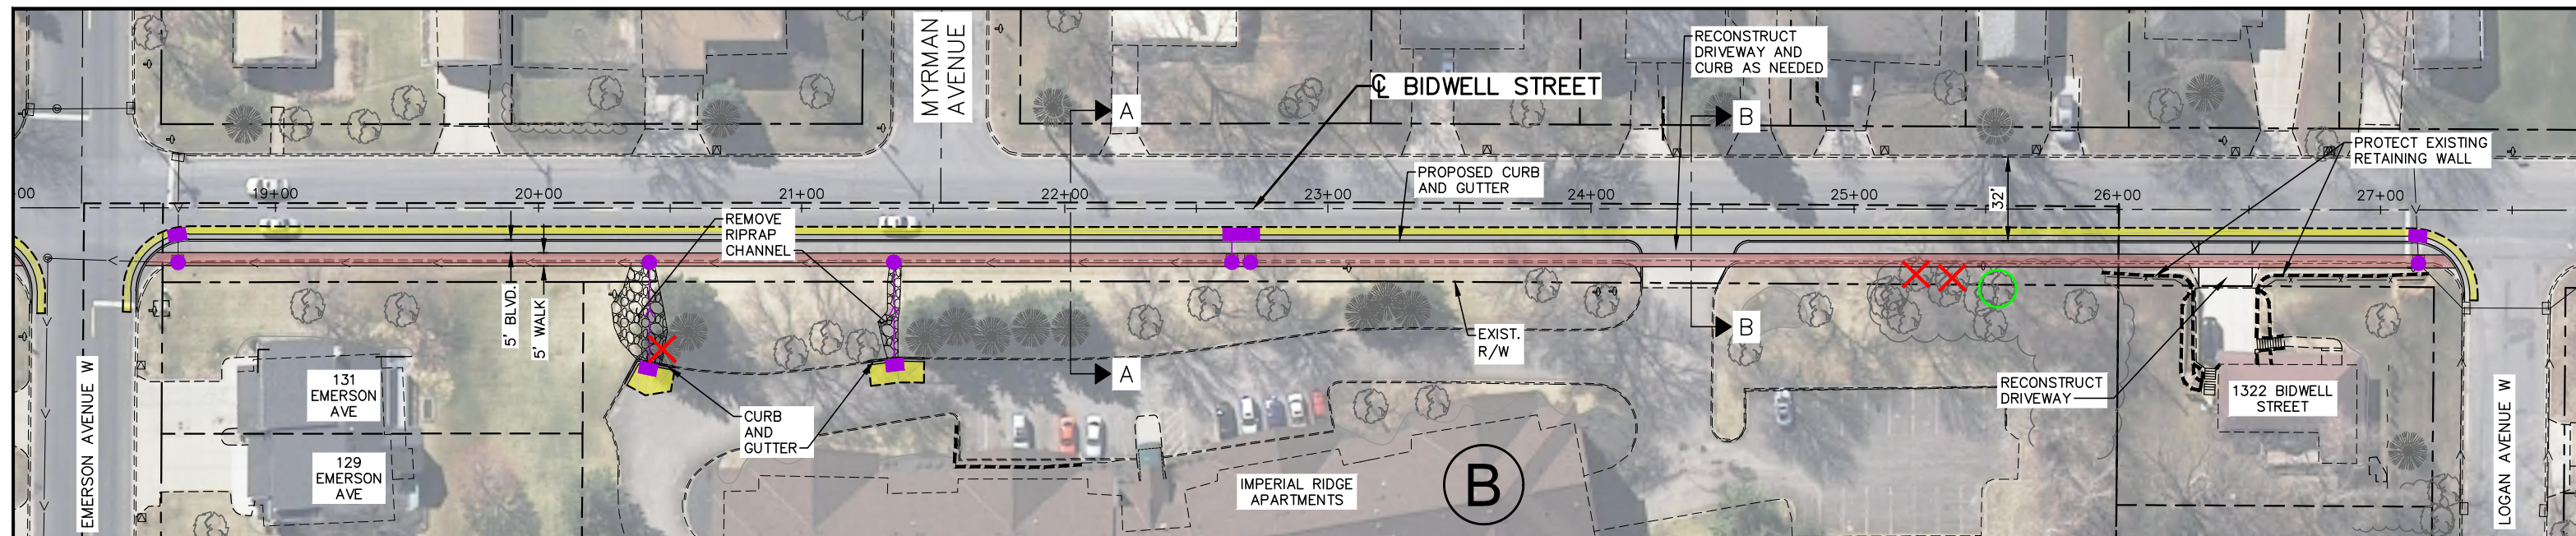


LEGEND

- CONCRETE SIDEWALK
- BITUMINOUS PAVEMENT
- X TREE REMOVAL
- TREE TO BE EVALUATED FOR REMOVAL
- PROPOSED STORM SEWER

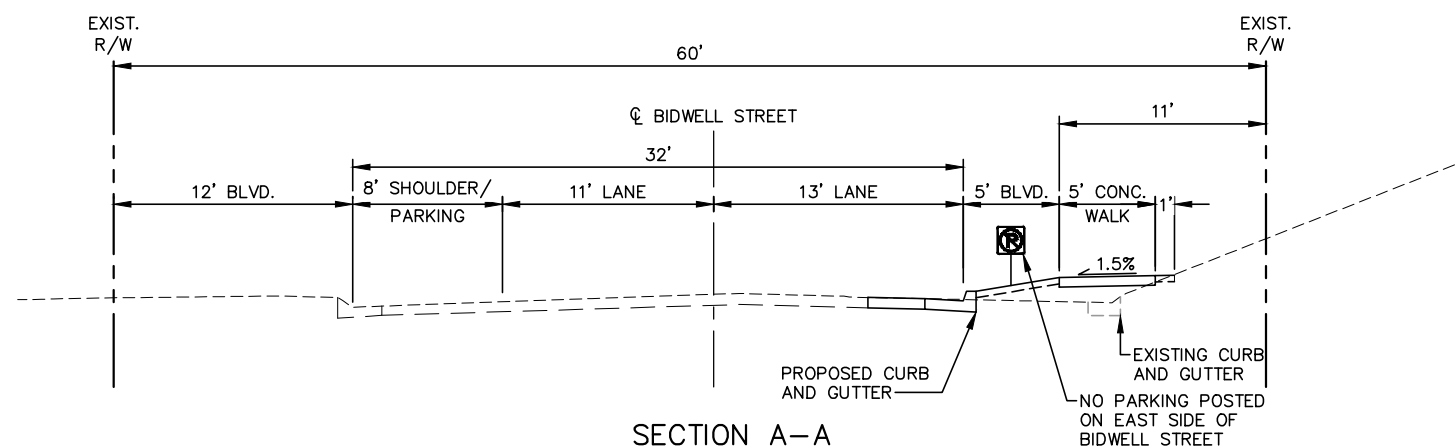

SECTION A-A

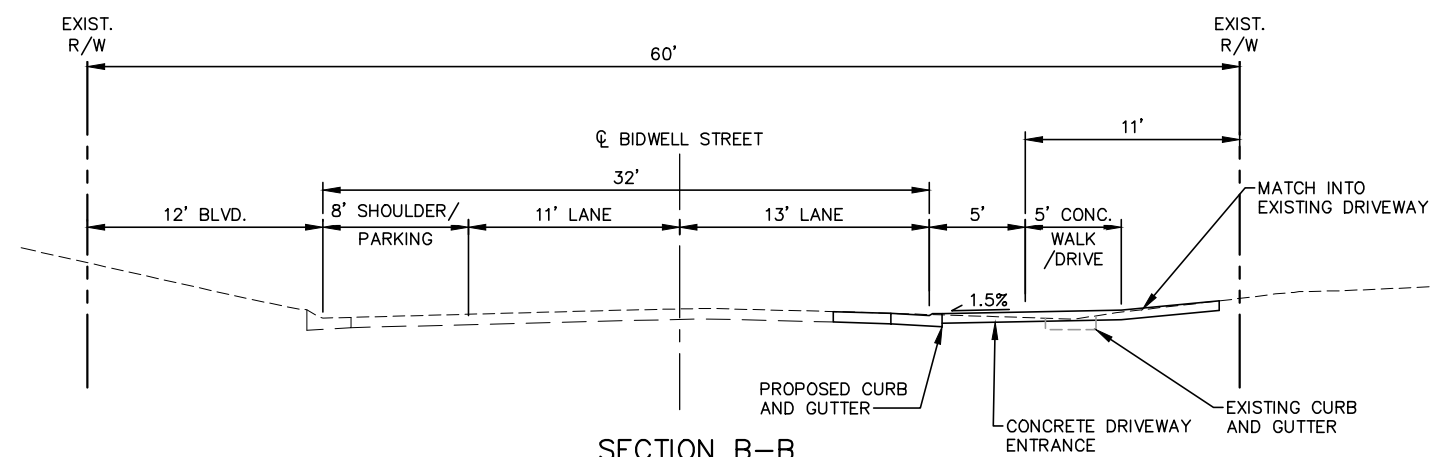

SECTION B-B

SEGMENT B
ALTERNATIVE 3
NARROW BIDWELL STREET TO 32'
BIDWELL STREET
EMERSON AVE TO LOGAN AVE

SAFE ROUTES TO SCHOOL
BIDWELL STREET
CITY PROJECT 17-3



Kimley»Horn

2550 UNIVERSITY AVENUE WEST, SUITE 238N, ST. PAUL, MN 55114
 PHONE: 651-645-4197
 WWW.KIMLEY-HORN.COM